


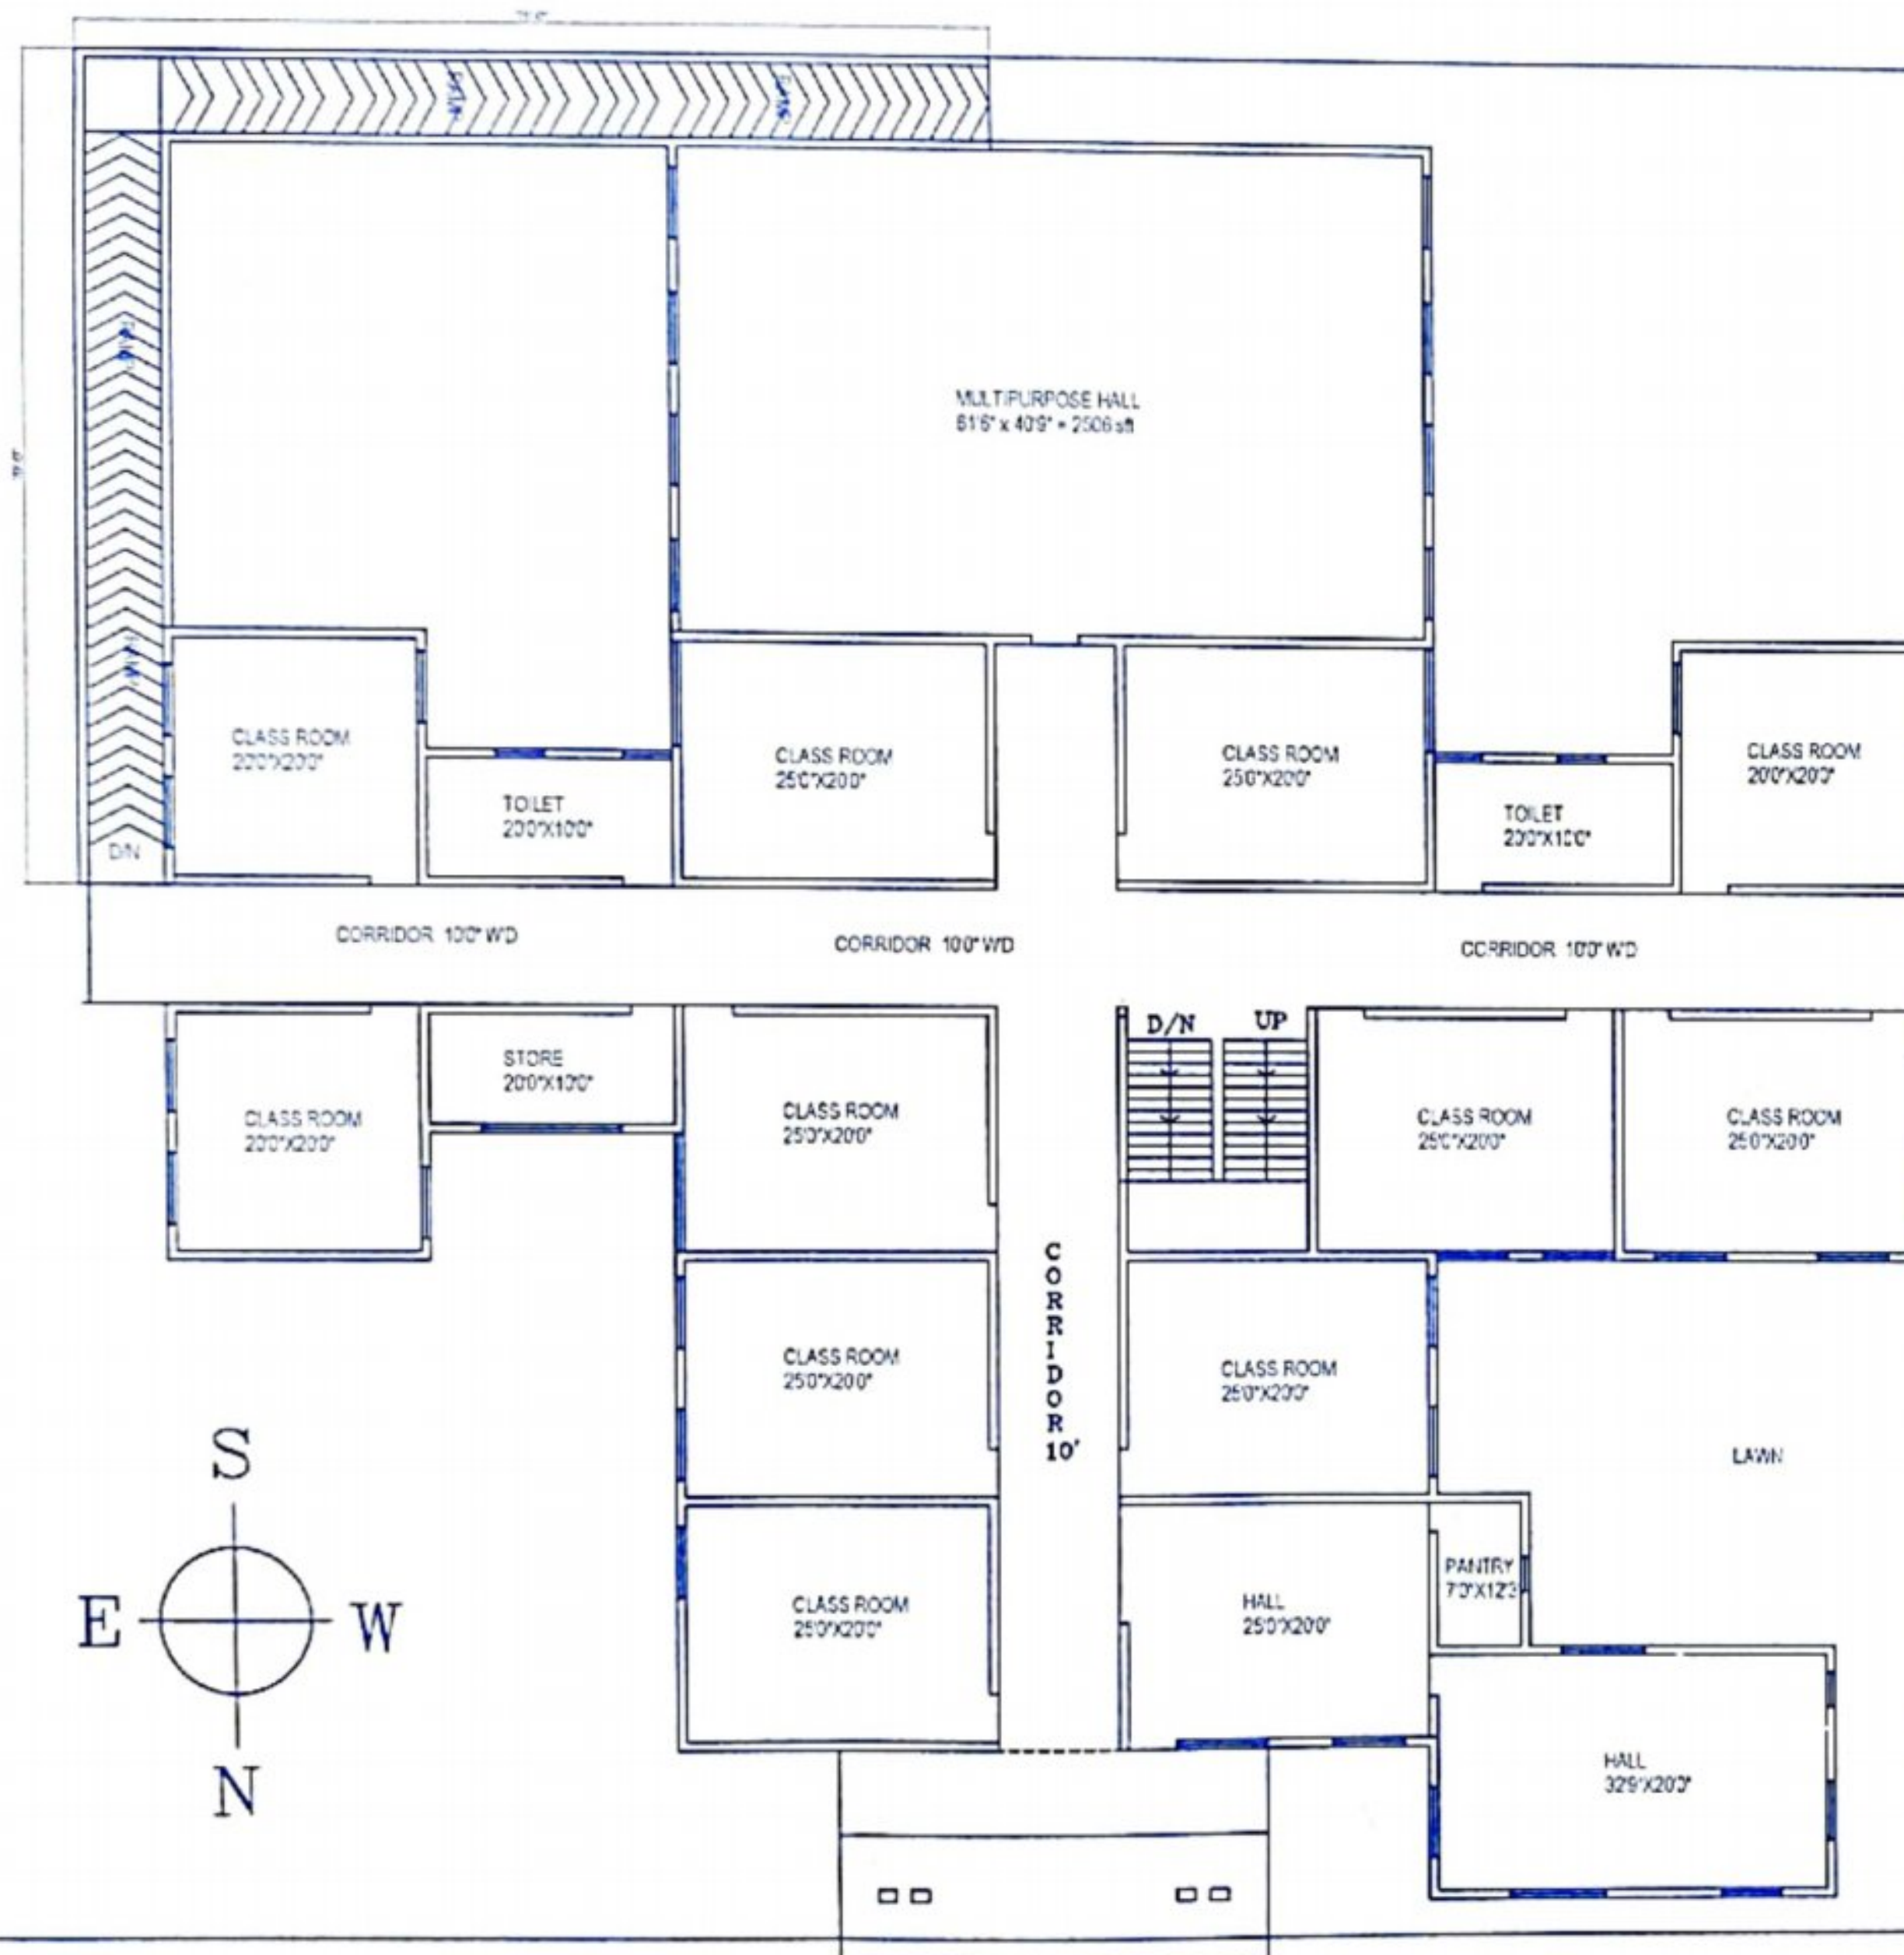

FIRST FLOOR

SHOWING BUILDING PLAN
FOR FOUR YEAR
INTEGRATED PROGRAM
LEADING TO B.A.B.Ed. DEGREE.
AT DESH BHAGAT COLLEGE
BARDWAL (DHURI)
DISTT:-SANGRUR(Pb).

KHASRA NO - 41/1/1/5-4

AREA STATMENT

TOTAL TRUST LAND = 29,14,209.37 Sq.ft OR
2,70,738.90 sq.mtr OR 321 bighe 2 biswa 10 biswasia.

LAND USED FOR
INTEGRATED PROGRAM = 39090.93 Sq.ft
OR 3631.66 sq.mtr.

BUILDING COVERED AREA
GROUND FLOOR = 13628 Sq.ft
OR 1266 sq.mtr.

BUILDING COVERED AREA
FIRST FLOOR = 13628 Sq.ft.
OR 1266 sq.mtr.

TOTAL COVERED AREA
= 27256 Sq.ft. OR 2532 sq.mtr.

DRAWN BY :-

Ar. Vikram Shah (CA/2009/46304)
M.Arch. MCA, FIV AMTD, IGBC (AP)
DESIGN AXIS
Main Road, Nabha Gate,
SANGRUR (Pb.) 148001

ROAD



P A S S A G E P A S S A G E

SHOWING BUILDING PLAN
FOR FOUR YEAR
INTEGRATED PROGRAM
LEADING TO B.A.B.Ed. DEGREE.
AT DESH BHAGAT COLLEGE
BARDWAL (DHURI)
DIST:-SANGRUR(Pb).
KHASRA NO - 411/1/1/5-4

AREA STATEMENT

TOTAL TRUST LAND = 29,14,209.37 Sq.ft OR
2,70,738.90 sq.mtr OR 321 bigha 2 biswa 10 biswasia.

LAND USED FOR

INTEGRATED PROGRAM = 39090.93 Sq.ft
OR 3631.66 sq.mtr.

BUILDING COVERED AREA

GROUND FLOOR = 13628 Sq.ft
OR 1266 sq.mtr.

BUILDING COVERED AREA

FIRST FLOOR = 13628 Sq.ft.
OR 1266 sq.mtr.

TOTAL COVERED AREA

TOTAL COVERED AREA
= 27256 Sq.ft. OR 2532 sq.mtr.

DRAWN BY :-

Ar. Vikramjit Singh
March. MCA, FIV All India CBC (AP)
DESIGN AXIS
Main Road, Nabha Gate,
SANGRUR (Pb.) 148001